


ELEVATION

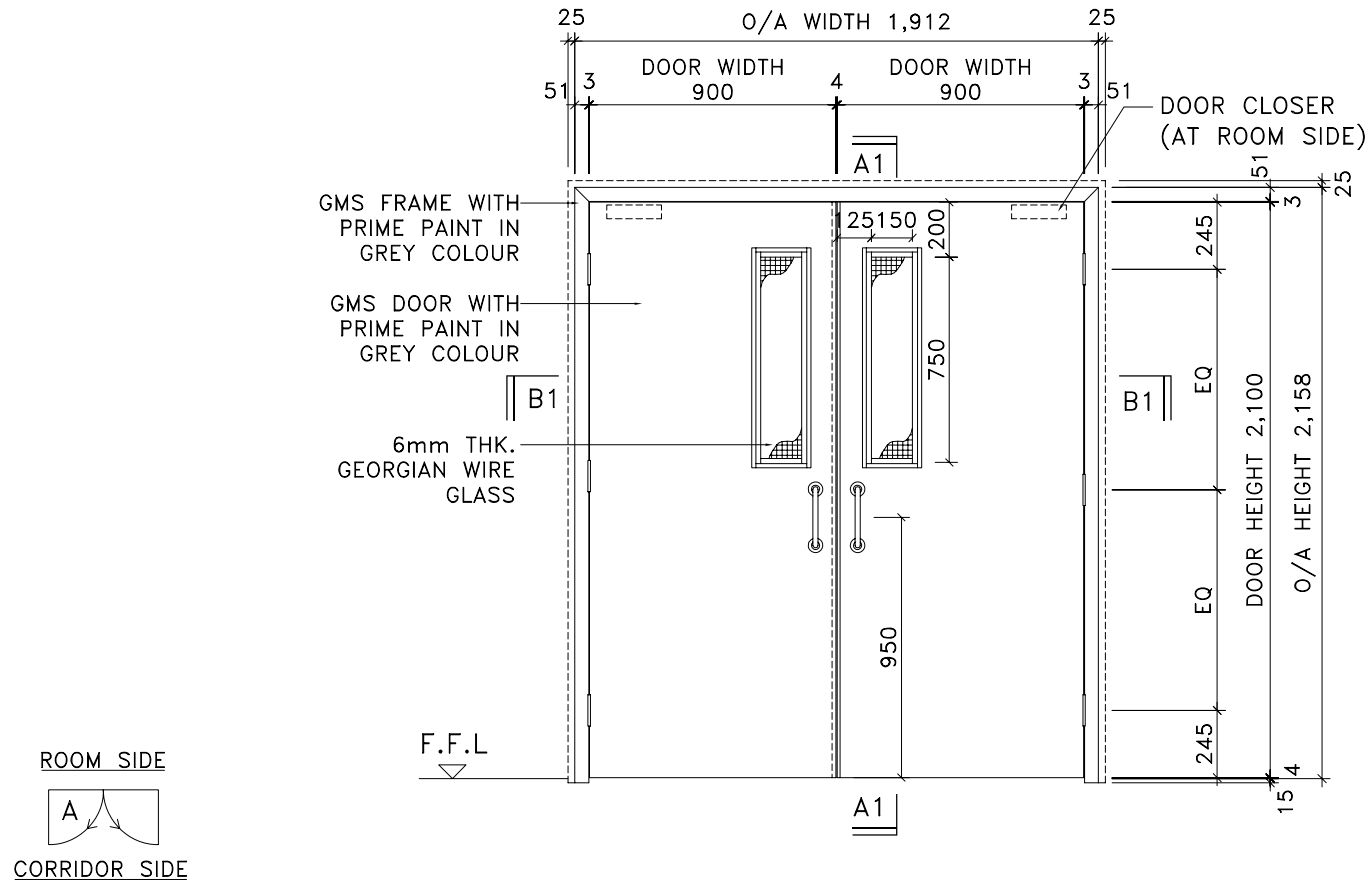

DOOR SIZE	(900 + 900) x 2,100 x 45 mm
OVERALL SIZE	1.912 x 2,158 mm
MIN. STRUCTURAL OPENING SIZE	1,962 x 2,183 mm
FINISH	GMS DOOR AND FRAME WITH PRIME PAINT IN GREY COLOUR
RATING	60 MINS INTEGRITY IN ACCORDANCE WITH BS476: PART22: 1987
VISION PANEL	150 x 750mm VISION PANEL WITH 6mm THK. GEORGIAN WIRE GLASS
REMARK	HARDWARES SHOULD BE PROVIDED BY OTHERS

DRAWING TITLE: ELEVATION FOR 'GENSTEEL' STEEL DOOR AND FRAME	PROJECT:	SCALE 1 : 20 (A3)	DRAWING NO. PC/XXX/DXXX07_1
			DATE 17/05/07
ARCHITECT / ENGINEER:	MAIN CONTRACTOR:	SUB-CONTRACTOR: -	PC POWER CREATION ENGINEERING LTD.