


# ELEVATION

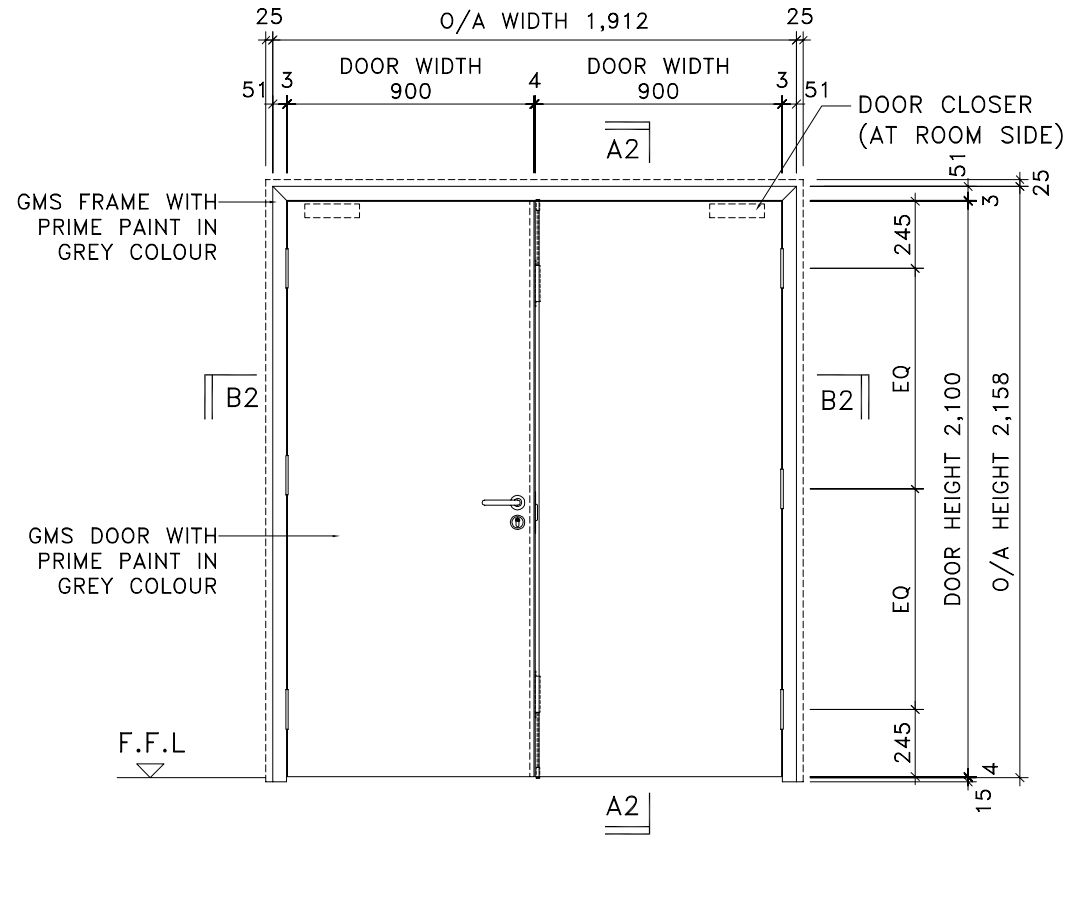

DOOR SIZE	(900 + 900) x 2,100 x 45 mm
OVERALL SIZE	1.912 x 2,158 mm
MIN. STRUCTURAL OPENING SIZE	1,962 x 2,183 mm
FINISH	GMS DOOR AND FRAME WITH PRIME PAINT IN GREY COLOUR
RATING	60 MINS INTEGRITY IN ACCORDANCE WITH BS476: PART22: 1987
VISION PANEL	NONE
REMARK	HARDWARES SHOULD BE PROVIDED BY OTHERS

DRAWING TITLE: ELEVATION FOR 'GENSTEEL' STEEL DOOR AND FRAME	PROJECT:	SCALE 1 : 20 (A3)	DRAWING NO. PC/XXX/DXXX07_2
			DATE 17/05/07
ARCHITECT / ENGINEER:	MAIN CONTRACTOR:	SUB-CONTRACTOR: -	JOB NO.
			DRAW. CAD

**PC** POWER CREATION  
ENGINEERING LTD.