


ELEVATION

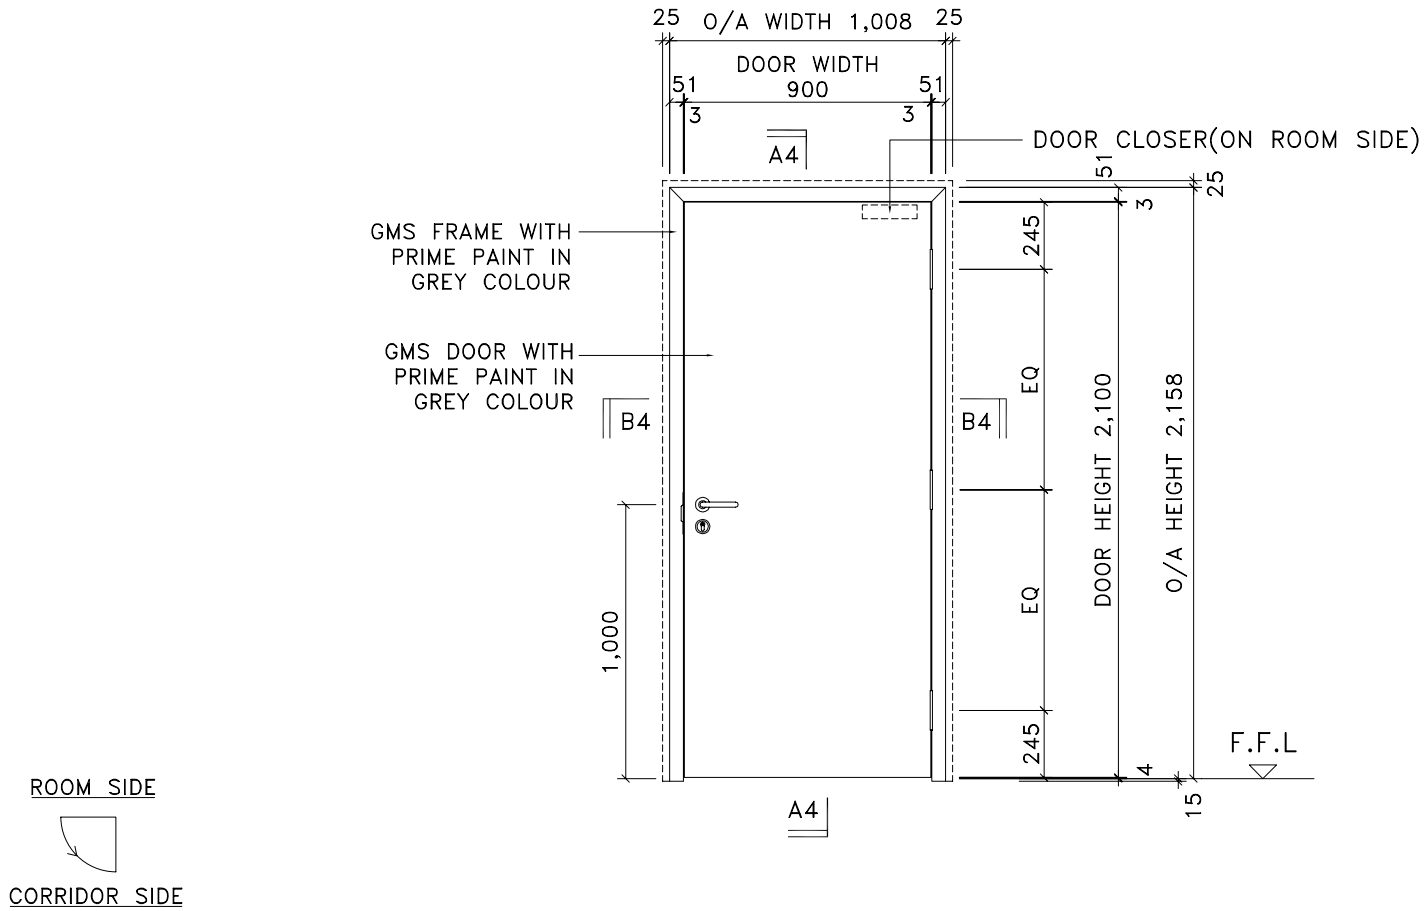

DOOR SIZE	900 x 2,100 x 45 mm
OVERALL SIZE	1.008 x 2,158 mm
MIN. STRUCTURAL OPENING SIZE	1,058 x 2,183 mm
FINISH	GMS DOOR AND FRAME WITH PRIME PAINT IN GREY COLOUR
RATING	60 MINS INTEGRITY IN ACCORDANCE WITH BS476: PART22: 1987
VISION PANEL	NONE
REMARK	HARDWARES SHOULD BE PROVIDED BY OTHERS

DRAWING TITLE: ELEVATION FOR 'GENSTEEL' STEEL DOOR AND FRAME	PROJECT:		SCALE	DRAWING NO.
			1 : 20 (A3)	PC/XXX/DXXX07_4
ARCHITECT / ENGINEER:	MAIN CONTRACTOR:	SUB-CONTRACTOR: -	DATE	REV.
			17/05/07	-
			JOB NO.	DRAW.
				CAD

PC POWER CREATION
ENGINEERING LTD.